

PROJECT TITLE

AL-DOOR OW 70
(No Sill)

PROJECT NO.

REMARK

DRAWING TITLE

SCALE

DATE
2014.03.

DESIGNED BY


CHECKED BY

APPROVED BY


DRAWING BY

SHEET NO.


Note

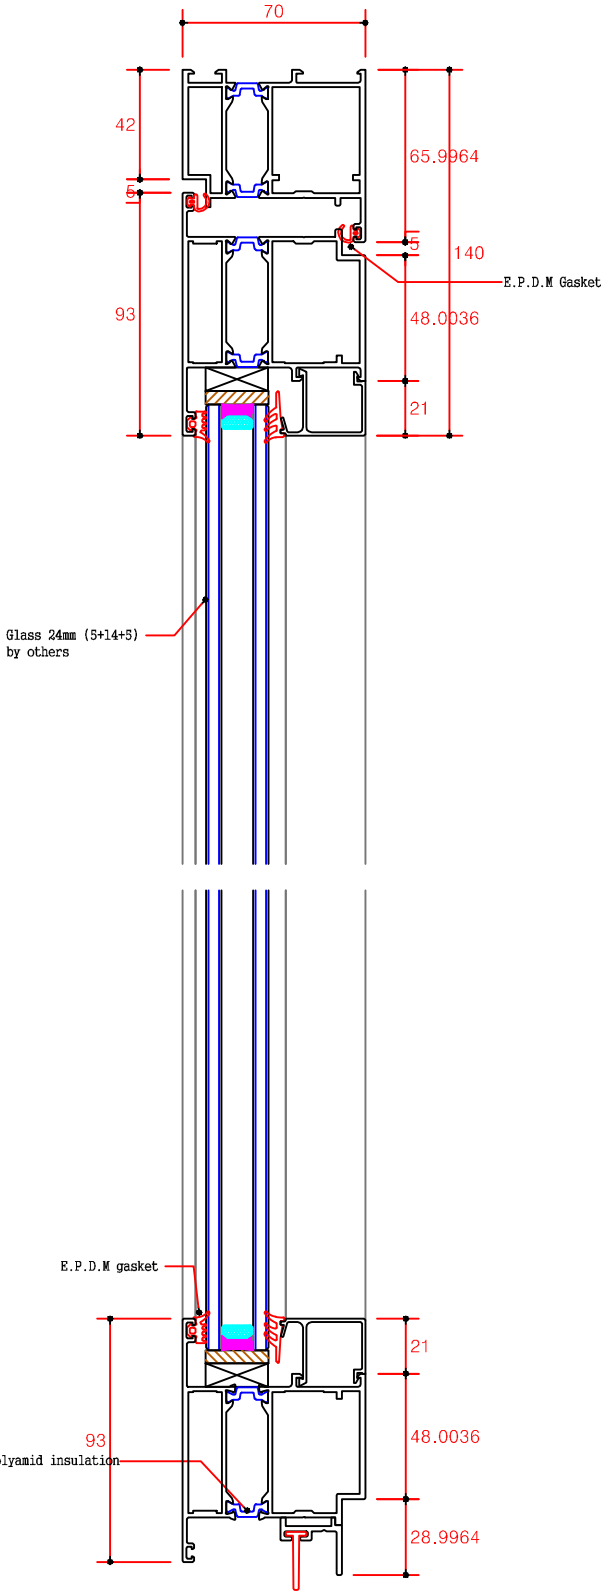

<< VERTICAL SECTION A-A' >>

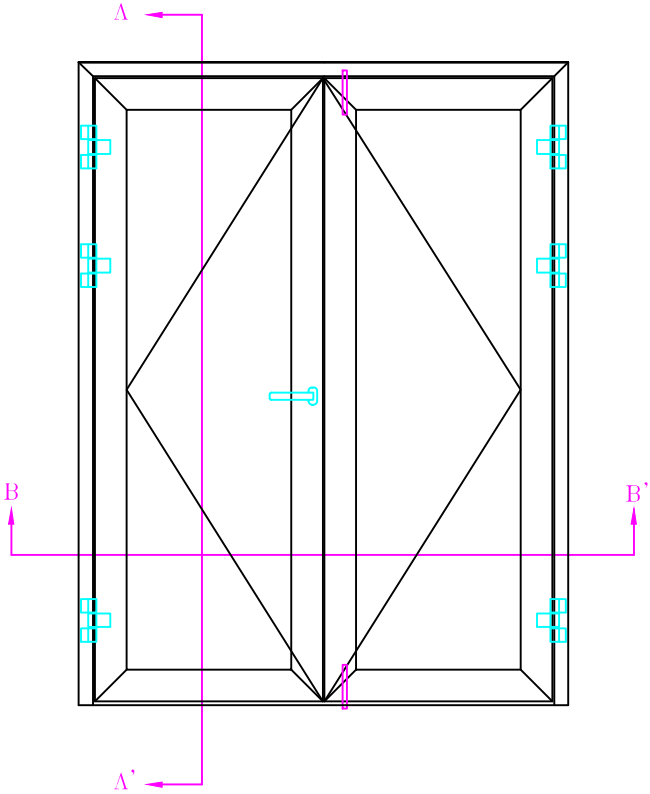

ELEVATION(outside vies)

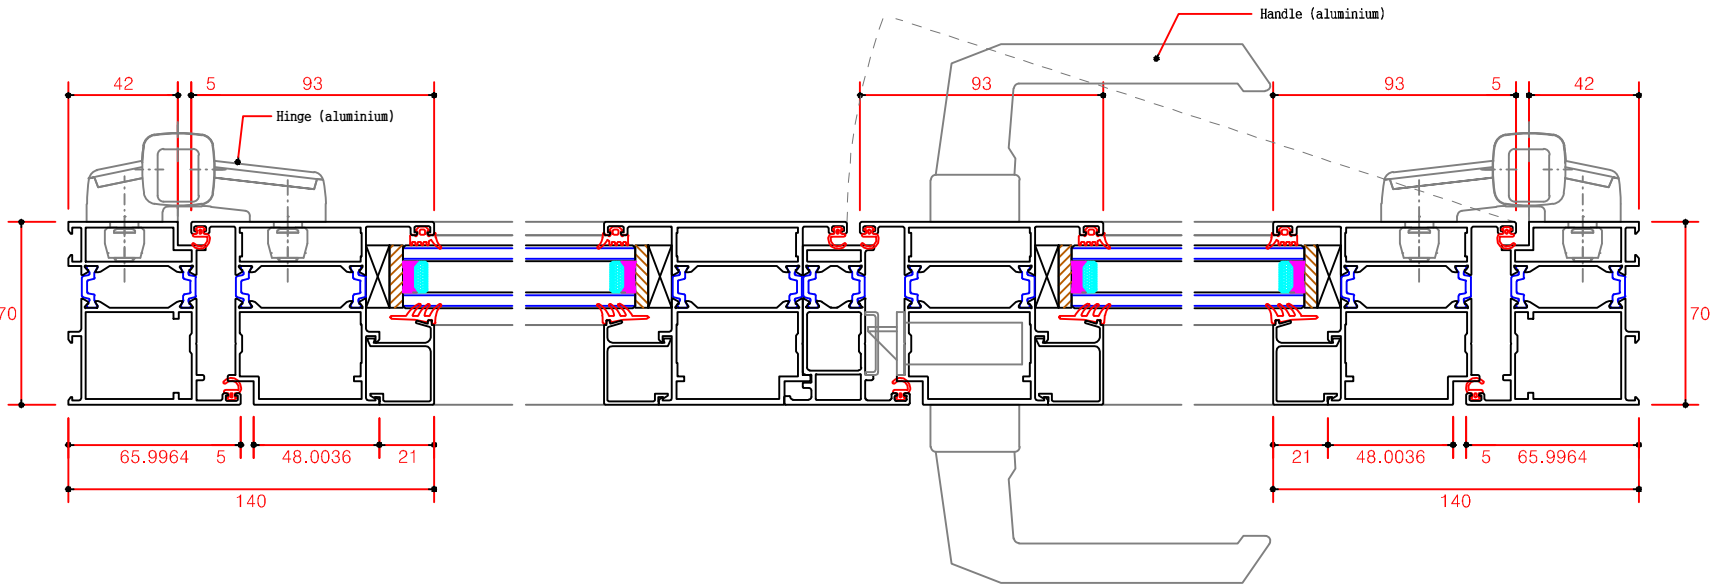

<< HORIZONTAL SECTION B-B' >>