



아우디시스템

Arwoody System Door & Windows

<http://www.arwoody.com>

경기도 성남시 분당구 동원동 58-6

T (031) 266 6404 F (031) 712 4432

PROJECT TITLE

AL-DOOR OW 70  
(with Sill)

PROJECT NO.

REMARK

DRAWING TITLE

SCALE

DATE

2010.11.03

DESIGNED BY



CHECKED BY

APPROVED BY


DRAWING BY

SHEET NO.


Note

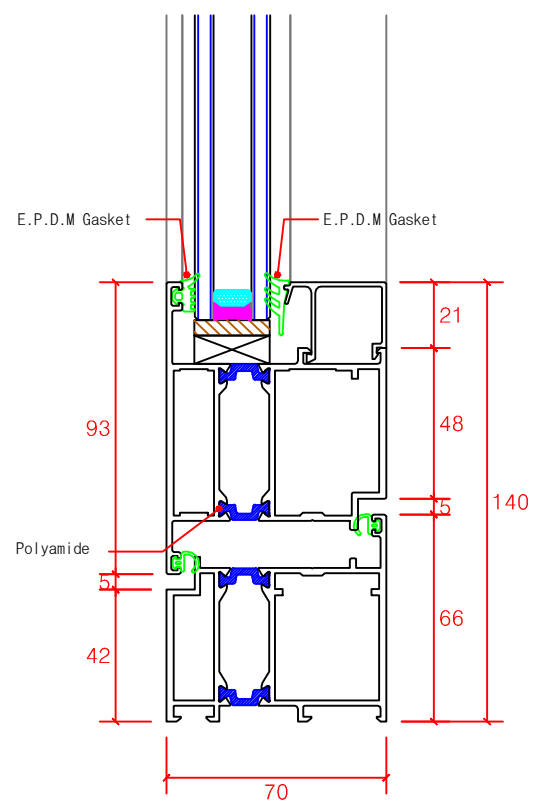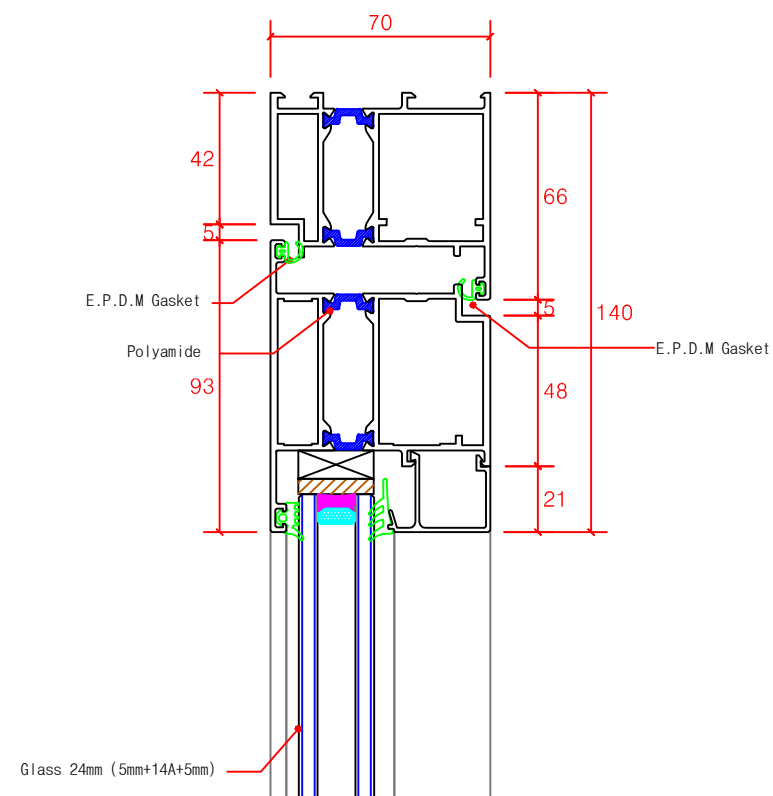

<< VERTICAL SECTION A-A' >>

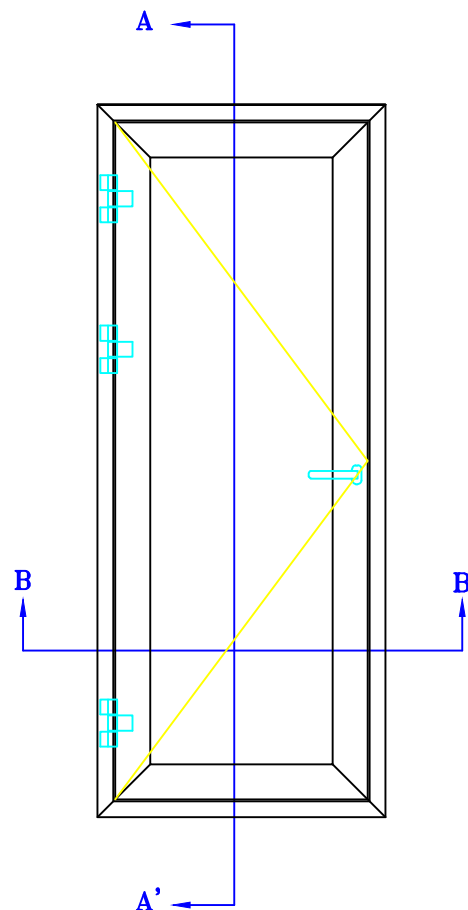

ELEVATION

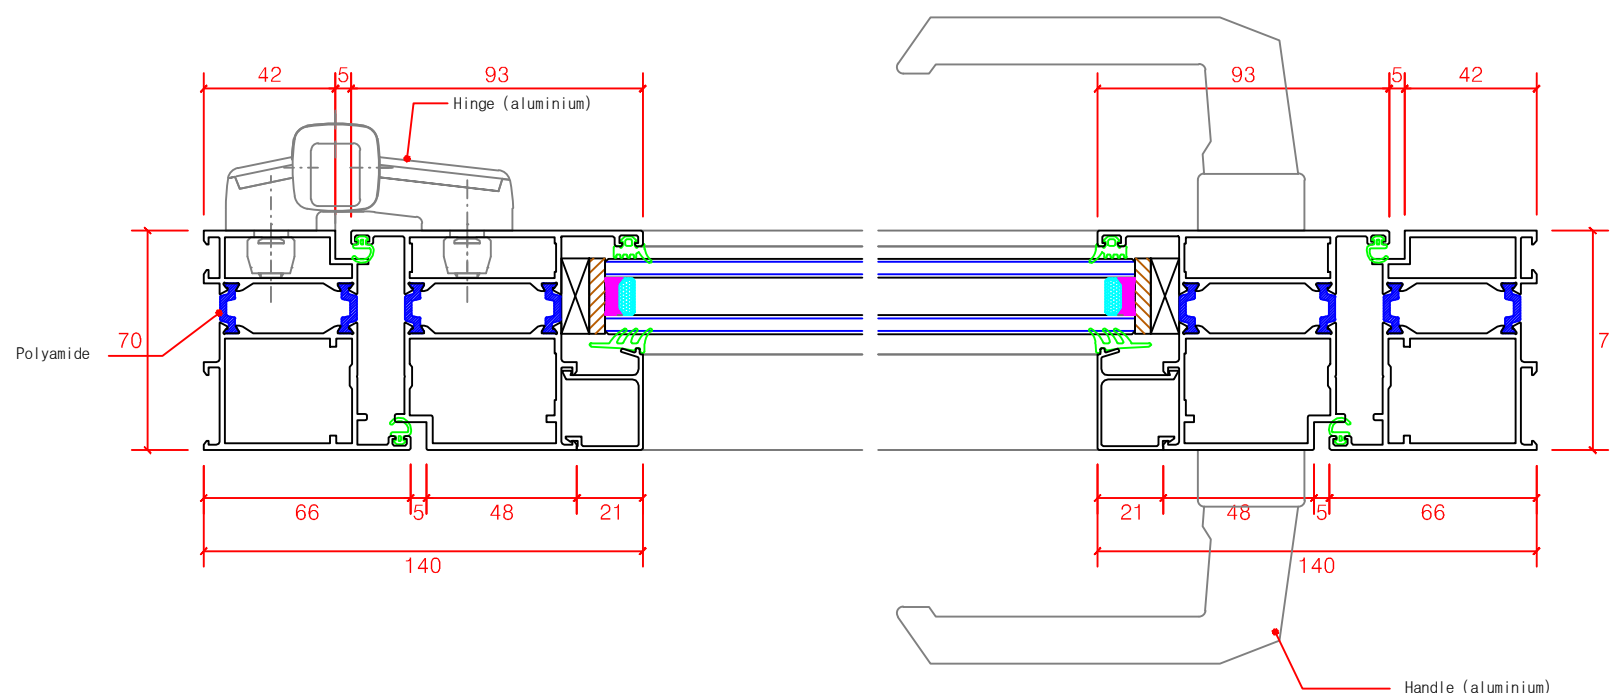

<< HORIZONTAL SECTION B-B' >>