



아우디시스템
Arwoody System Door & Windows

<http://www.arwoody.com>
경기도 성남시 분당구 동원동 58-6
T (031) 266 6404 F (031) 712 4432

PROJECT TITLE

ARWOODY

165 Lift Sliding
1Vent 1FIX

PROJECT NO.

REMARK

DRAWING TITLE

SCALE

DATE
2014.03.

DESIGNED BY



CHECKED BY

APPROVED BY


DRAWING BY

SHEET NO.


Note

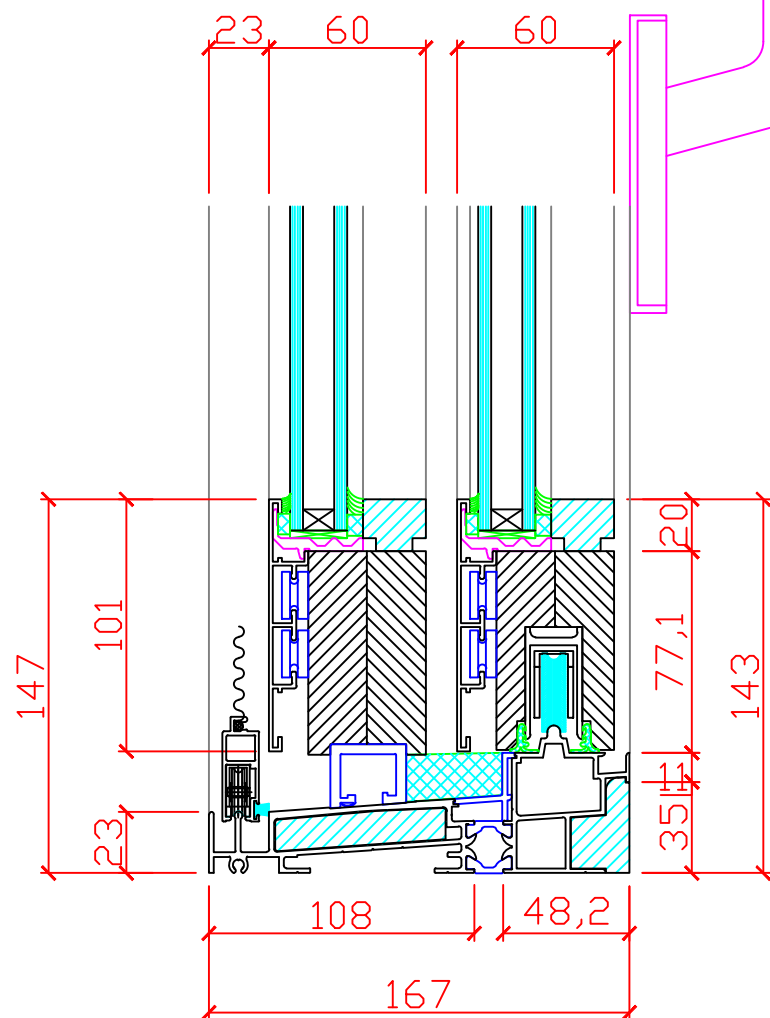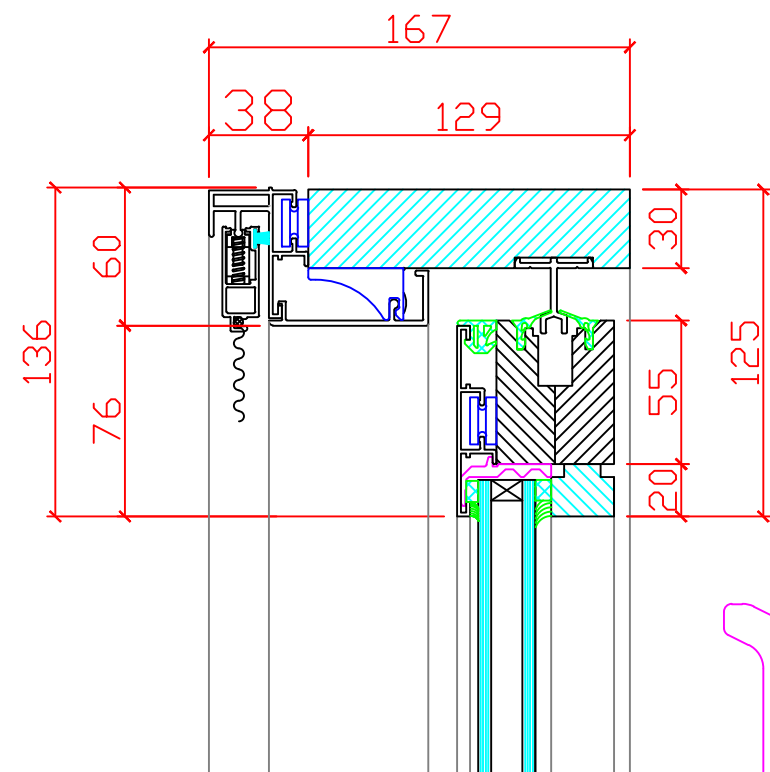

VERTICAL SECTION (A-A')

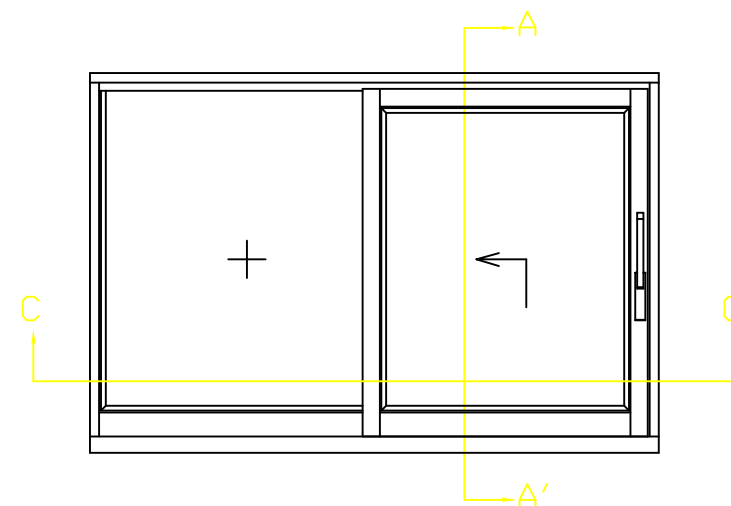

ELEVATION

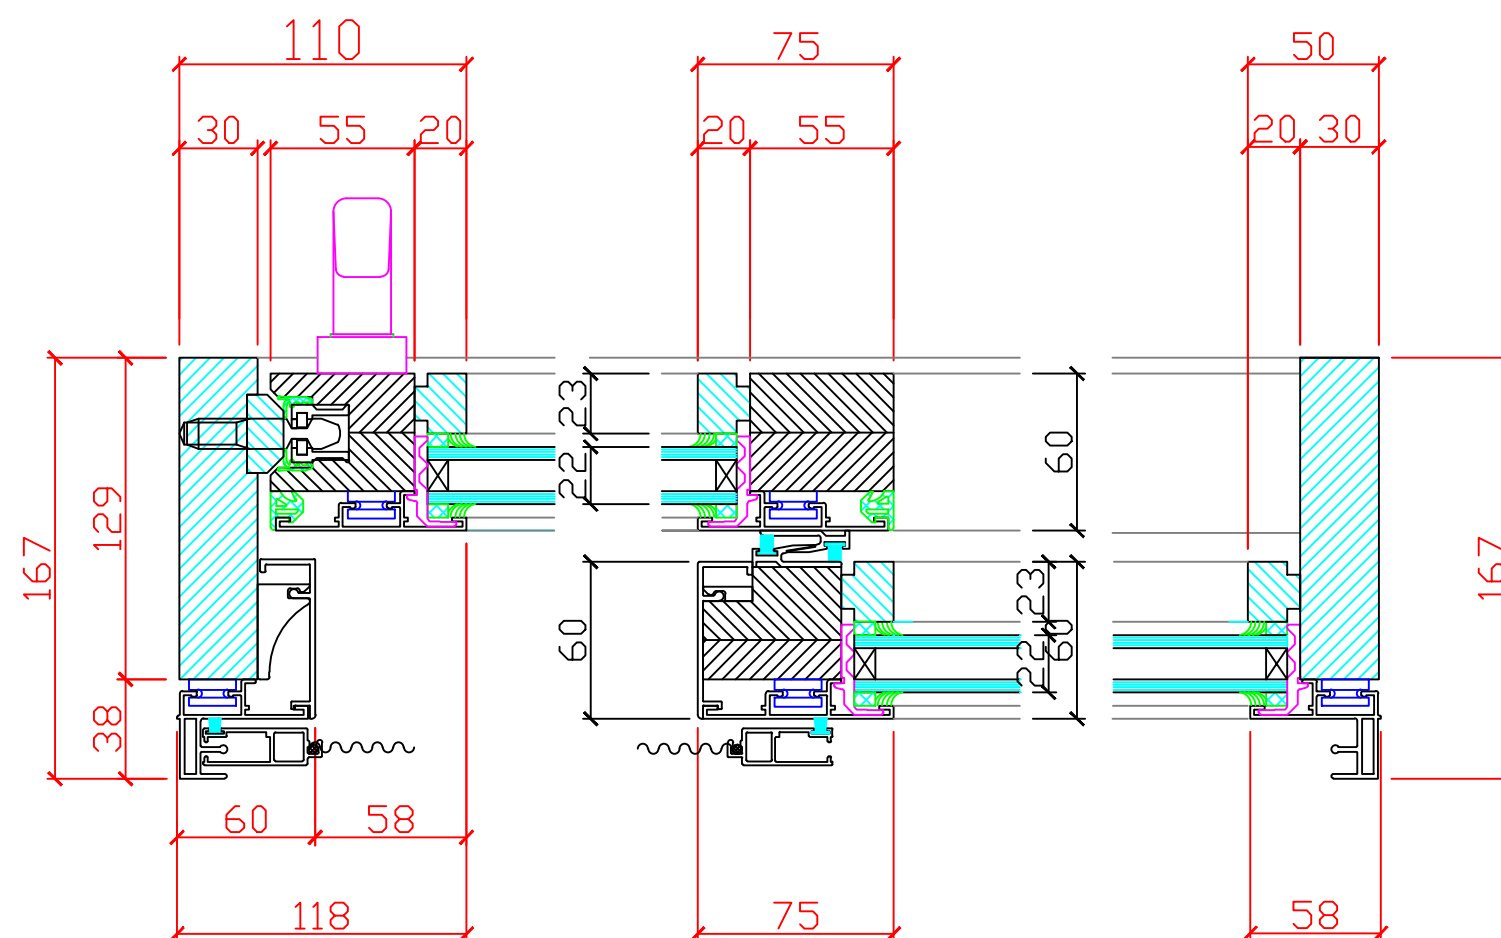

HORIZONTAL SECTION (C-C')