



아우디시스템

Arwoody System Door & Windows

<http://www.arwoody.com>

경기도 성남시 분당구 동원동 58-6  
T (031) 266 6404 F (031) 712 4432

PROJECT TITLE

Arwoody  
Curtain Wall

원목

PROJECT NO.

REMARK

DRAWING TITLE

SCALE

DATE

2014.03.

DESIGNED BY


CHECKED BY

APPROVED BY



DRAWING BY

SHEET NO.

Note

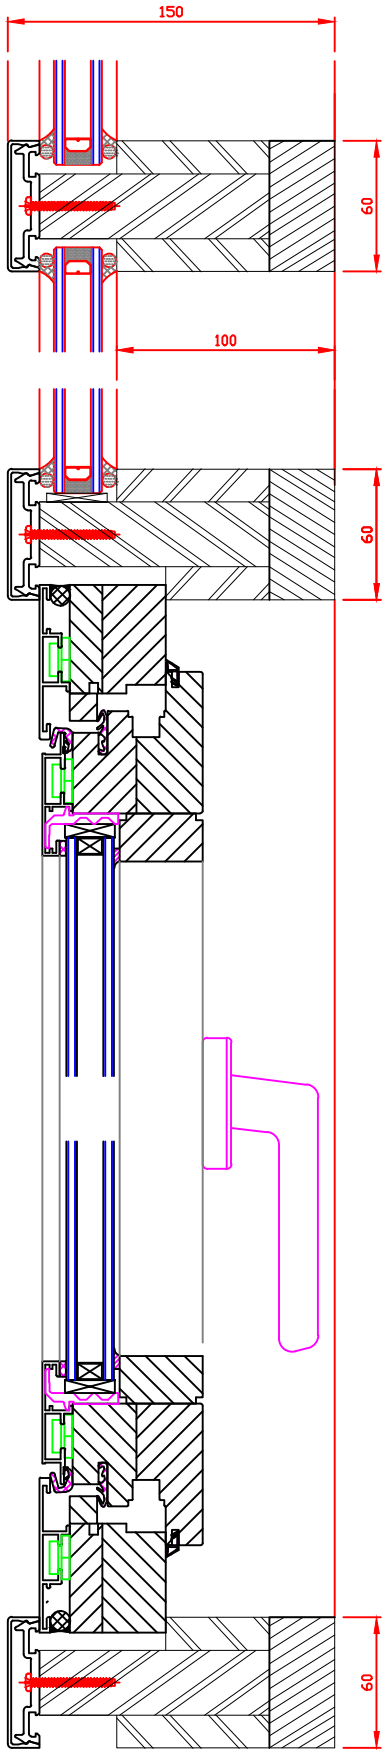

<< VERTICAL SECTION A-A' >>

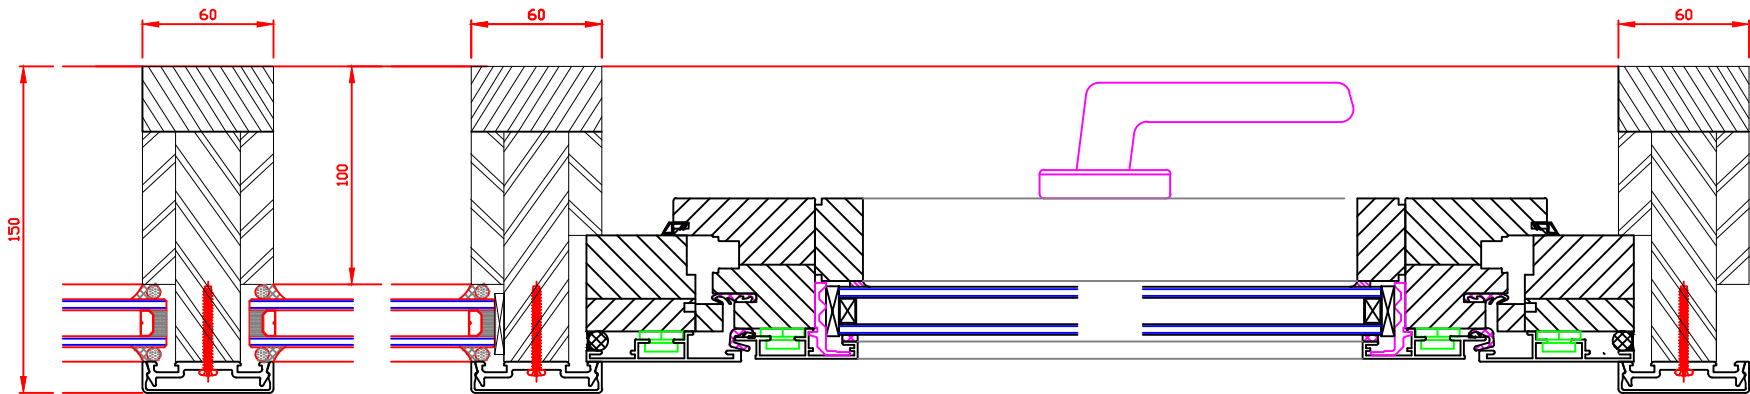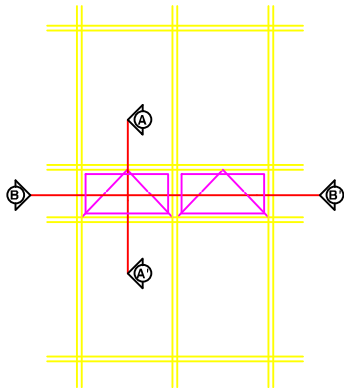

<< HORIZONTAL SECTION B-B' >>