



아우디시스템  
Arwoody System Door & Windows

<http://www.arwoody.com>  
경기도 성남시 분당구 동원동 58-6  
T (031) 266 6404 F (031) 712 4432

PROJECT TITLE

ARWOODY

120 Turn & Tilt  
1Vent

PROJECT NO.

REMARK

DRAWING TITLE

SCALE

DATE  
2014.03.

DESIGNED BY


CHECKED BY

APPROVED BY


DRAWING BY

SHEET NO.


Note

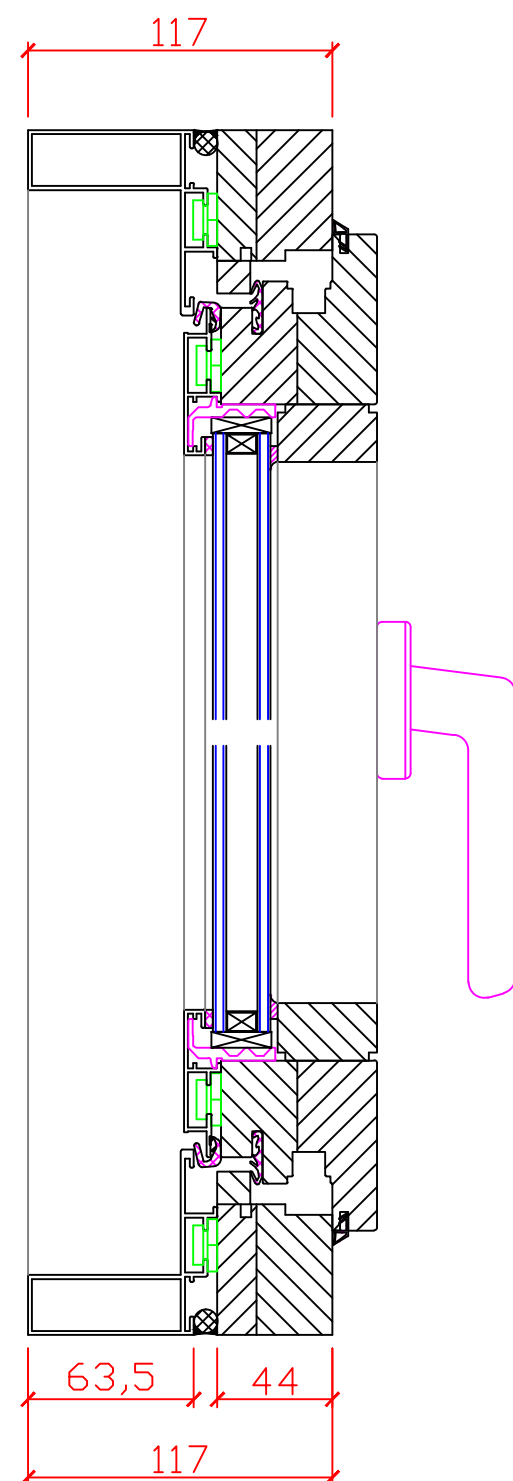

VERTICAL SECTION <A-A'>

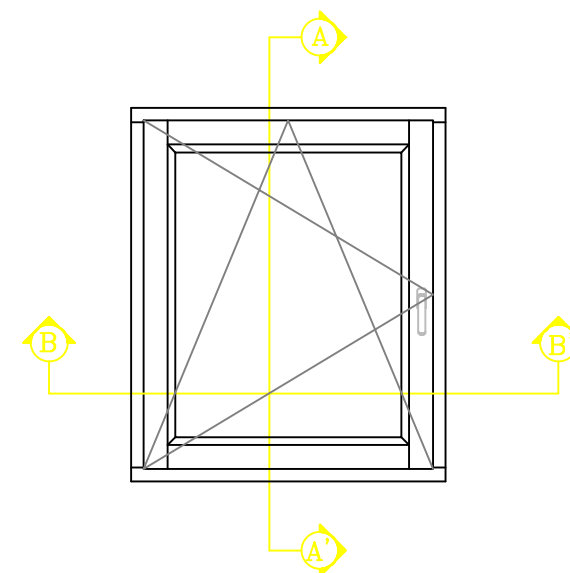

ELEVATION

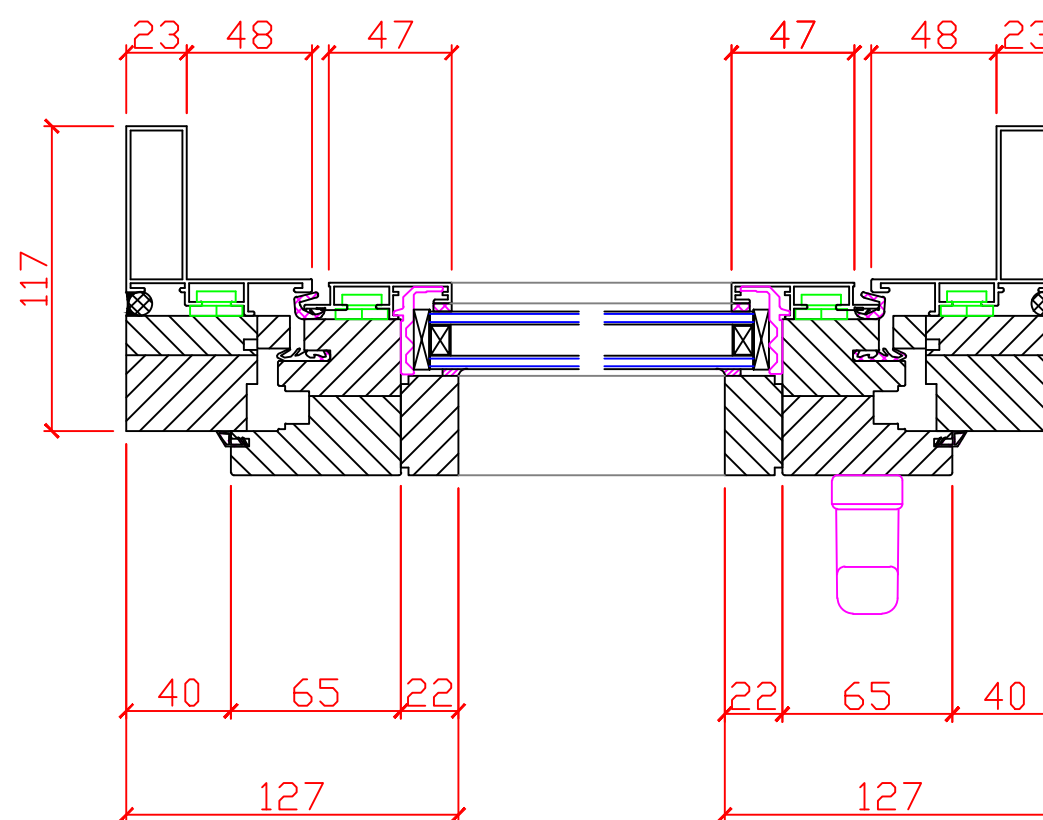

HORIZONTAL SECTION <B-B'>